

# **Bridgend County Borough Council**

## **HIGHWAYS ACT 1980 SECTION 129A**

### **GATING ORDER**

#### **(HIGHWAY TO THE REAR OF TREHARNE ROAD AND CAERAU ROAD, CAERAU, MAESTEG) GATING ORDER 2010**

**WHEREAS** the Bridgend County Borough Council ( hereinafter referred to as “the Council”) is satisfied that conditions set out in section 129A(3) of the Highways Act 1980 (hereinafter referred to as “the Act”) have been met in relation to the length of highway listed in Schedule 1 hereto (hereinafter referred to as “the highway”) namely that premises situated adjacent to or adjoining the highway are affected by crime and or anti-social behaviour, that the existence of the highway is facilitating the persistent commission of criminal offences or anti-social behaviour and that it is in all the circumstances expedient to make this Order for the purposes of reducing crime or anti-social behaviour.

**NOW THEREFORE** the Council in exercise of its powers under sections 129A to 129G of the Act as amended by the Clean Neighbourhoods and Environment Act 2005 and under the Highways Act 1980 (Gating Orders) (Wales) Regulations 2007 and under all other powers enabling it in that behalf hereby makes the following Order:

1. The public right of way over the highway is restricted at all times to all persons so that passage and repassage thereover may not occur with the exception of those persons/bodies listed in Schedule 2 of this Order who shall be excluded from the effects of the restriction imposed by this Order.
2. The installation of gates by the Council close to every point on the highway at which the highway joins a highway that is unrestricted by this Order for the purpose of enforcing the restriction provided for in this Order is hereby authorised.
3. The alternative routes available are Treharne Road, Caerau Road, and the un-named lane that runs adjacent to Cymmer Road.

4. The aforesaid gates shall be maintained and operated by the Council and the contact details of the responsible officer are Community Safety and Welfare Officer Telephone: 01656 679930. The out of hours contact number is: 01656 643643 (24 hours)).
5. This Order may be cited as the “Bridgend County Borough Council (Highway to the rear of Treharne Road and Caerau Road, Caerau, Maesteg) Gating Order 2010” and will come into operation on the 22<sup>nd</sup> day of November 2010 .


## **SCHEDULE 1**

### **Lengths of Highway**

Pedestrian / Vehicular rear lane commencing at OS grid reference SS855942 at its junction with the un-named lane that runs adjacent to Cymmer Road, running in a north easterly direction for 210 metres to OS grid reference SS857943, for its full width, as shown shaded orange on the plan attached to this Order. A gate will also be installed at OS grid reference SS856943 opposite the rear garden of number 28 Caerau Road.

## **SCHEDULE 2**

1. All owners and all occupiers of premises situated adjacent to or adjoining the highway
2. Police, Fire and Rescue Service and Ambulance Trust employees when in exercise of their duties
3. Persons using the highway in connection with the laying, erection, inspection, maintenance, alteration, repair, renewal or removal in or near the said length of highway of any sewer, main, pipe, conduit, wire cable or other apparatus for the supply of gas, water, electricity or telecommunications services
4. Council staff and its authorised contractors when in exercise of their duties

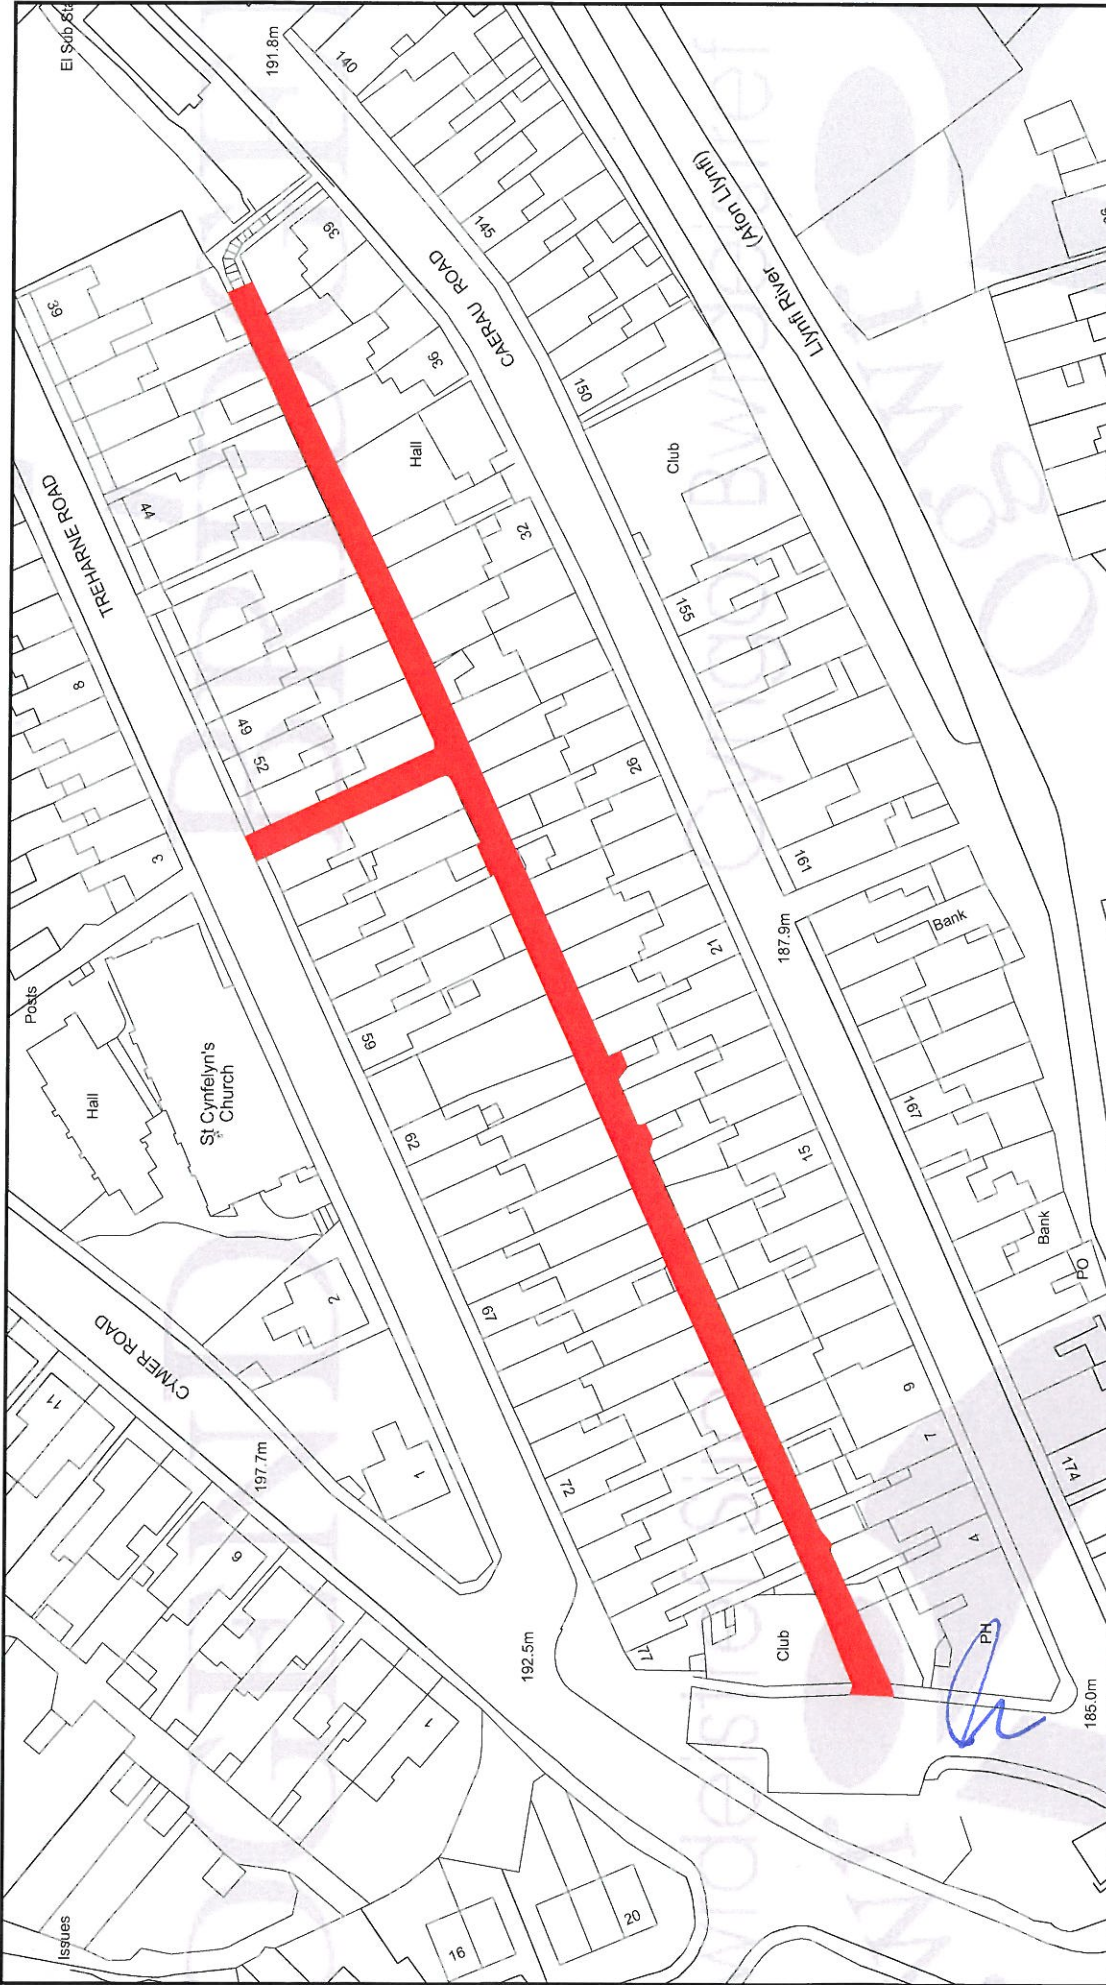

<p>Cyngor Bwrdeistref Sŵil Louise Fradd Corporate Director – Communities</p>	<p><b>Treharne Road/Caerau Road, Caerau, Maesteg</b></p>	
<p>Scale 1:1000</p>	<p>Time of plot: 11:00</p>	<p>Plot generated by: JSW, (williis).</p>
<p>Date of plot: 29/07/2010</p>	<p>Department: Planning</p>	<p>The map is reproduced from Ordnance Survey material with the permission of Ordnance Survey under license for public use. Crown copyright and may be reproduced in any form without the permission of Ordnance Survey. Licence No. 100019162. 2110 Last updated 20/07/2010 All rights reserved. © Crown copyright. All rights reserved. Ordnance Survey Licence No. 100019162. 2110 Planning Commission, 1500-1608, 23/10</p>

5. Persons using the highway with the permission or at the direction of a duly authorised officer of the Council.

Dated this 17<sup>TH</sup> day of NOVEMBER 2010

The COMMON SEAL of BRIDGEND  
COUNTY BOROUGH COUNCIL  
was hereto affixed in the presence of:-

Mayor/Leader:



Authorised Signatory:

